
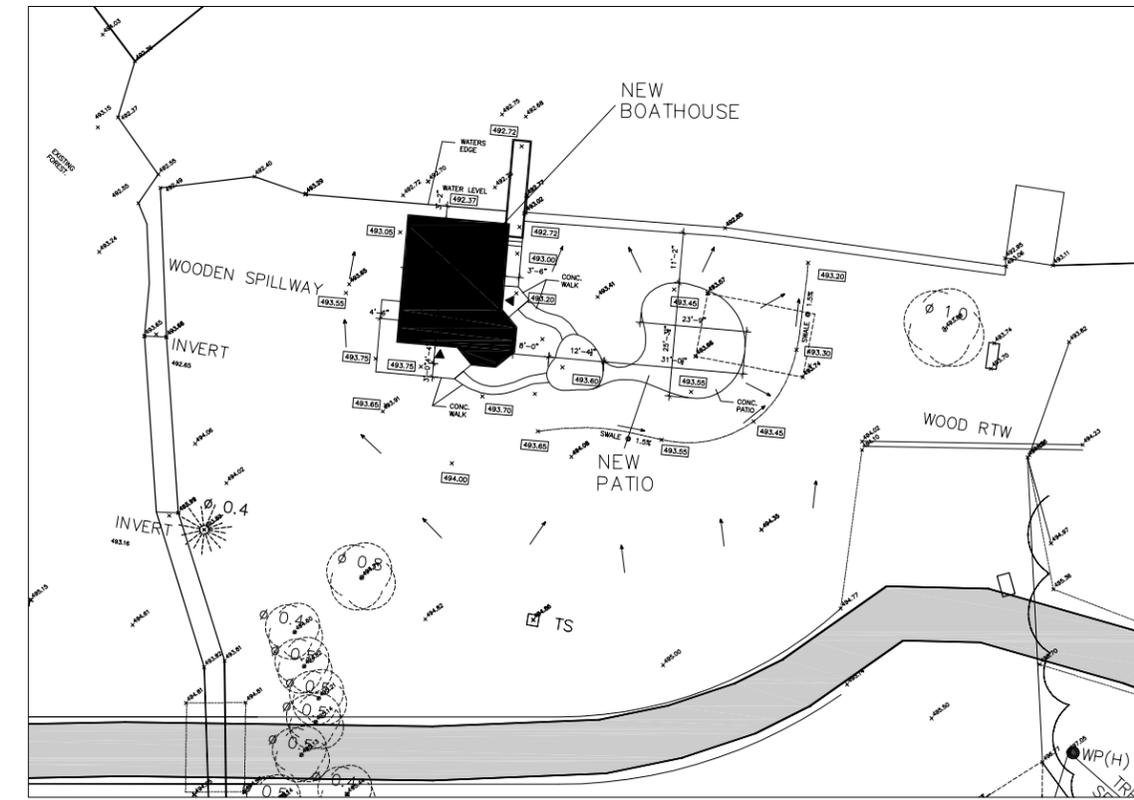


REVISIONS

- ISSUE FOR PERMITS FEB 4 2002
 - ADDITION TO EXISTING SHED ADDED. APRIL 8 2002

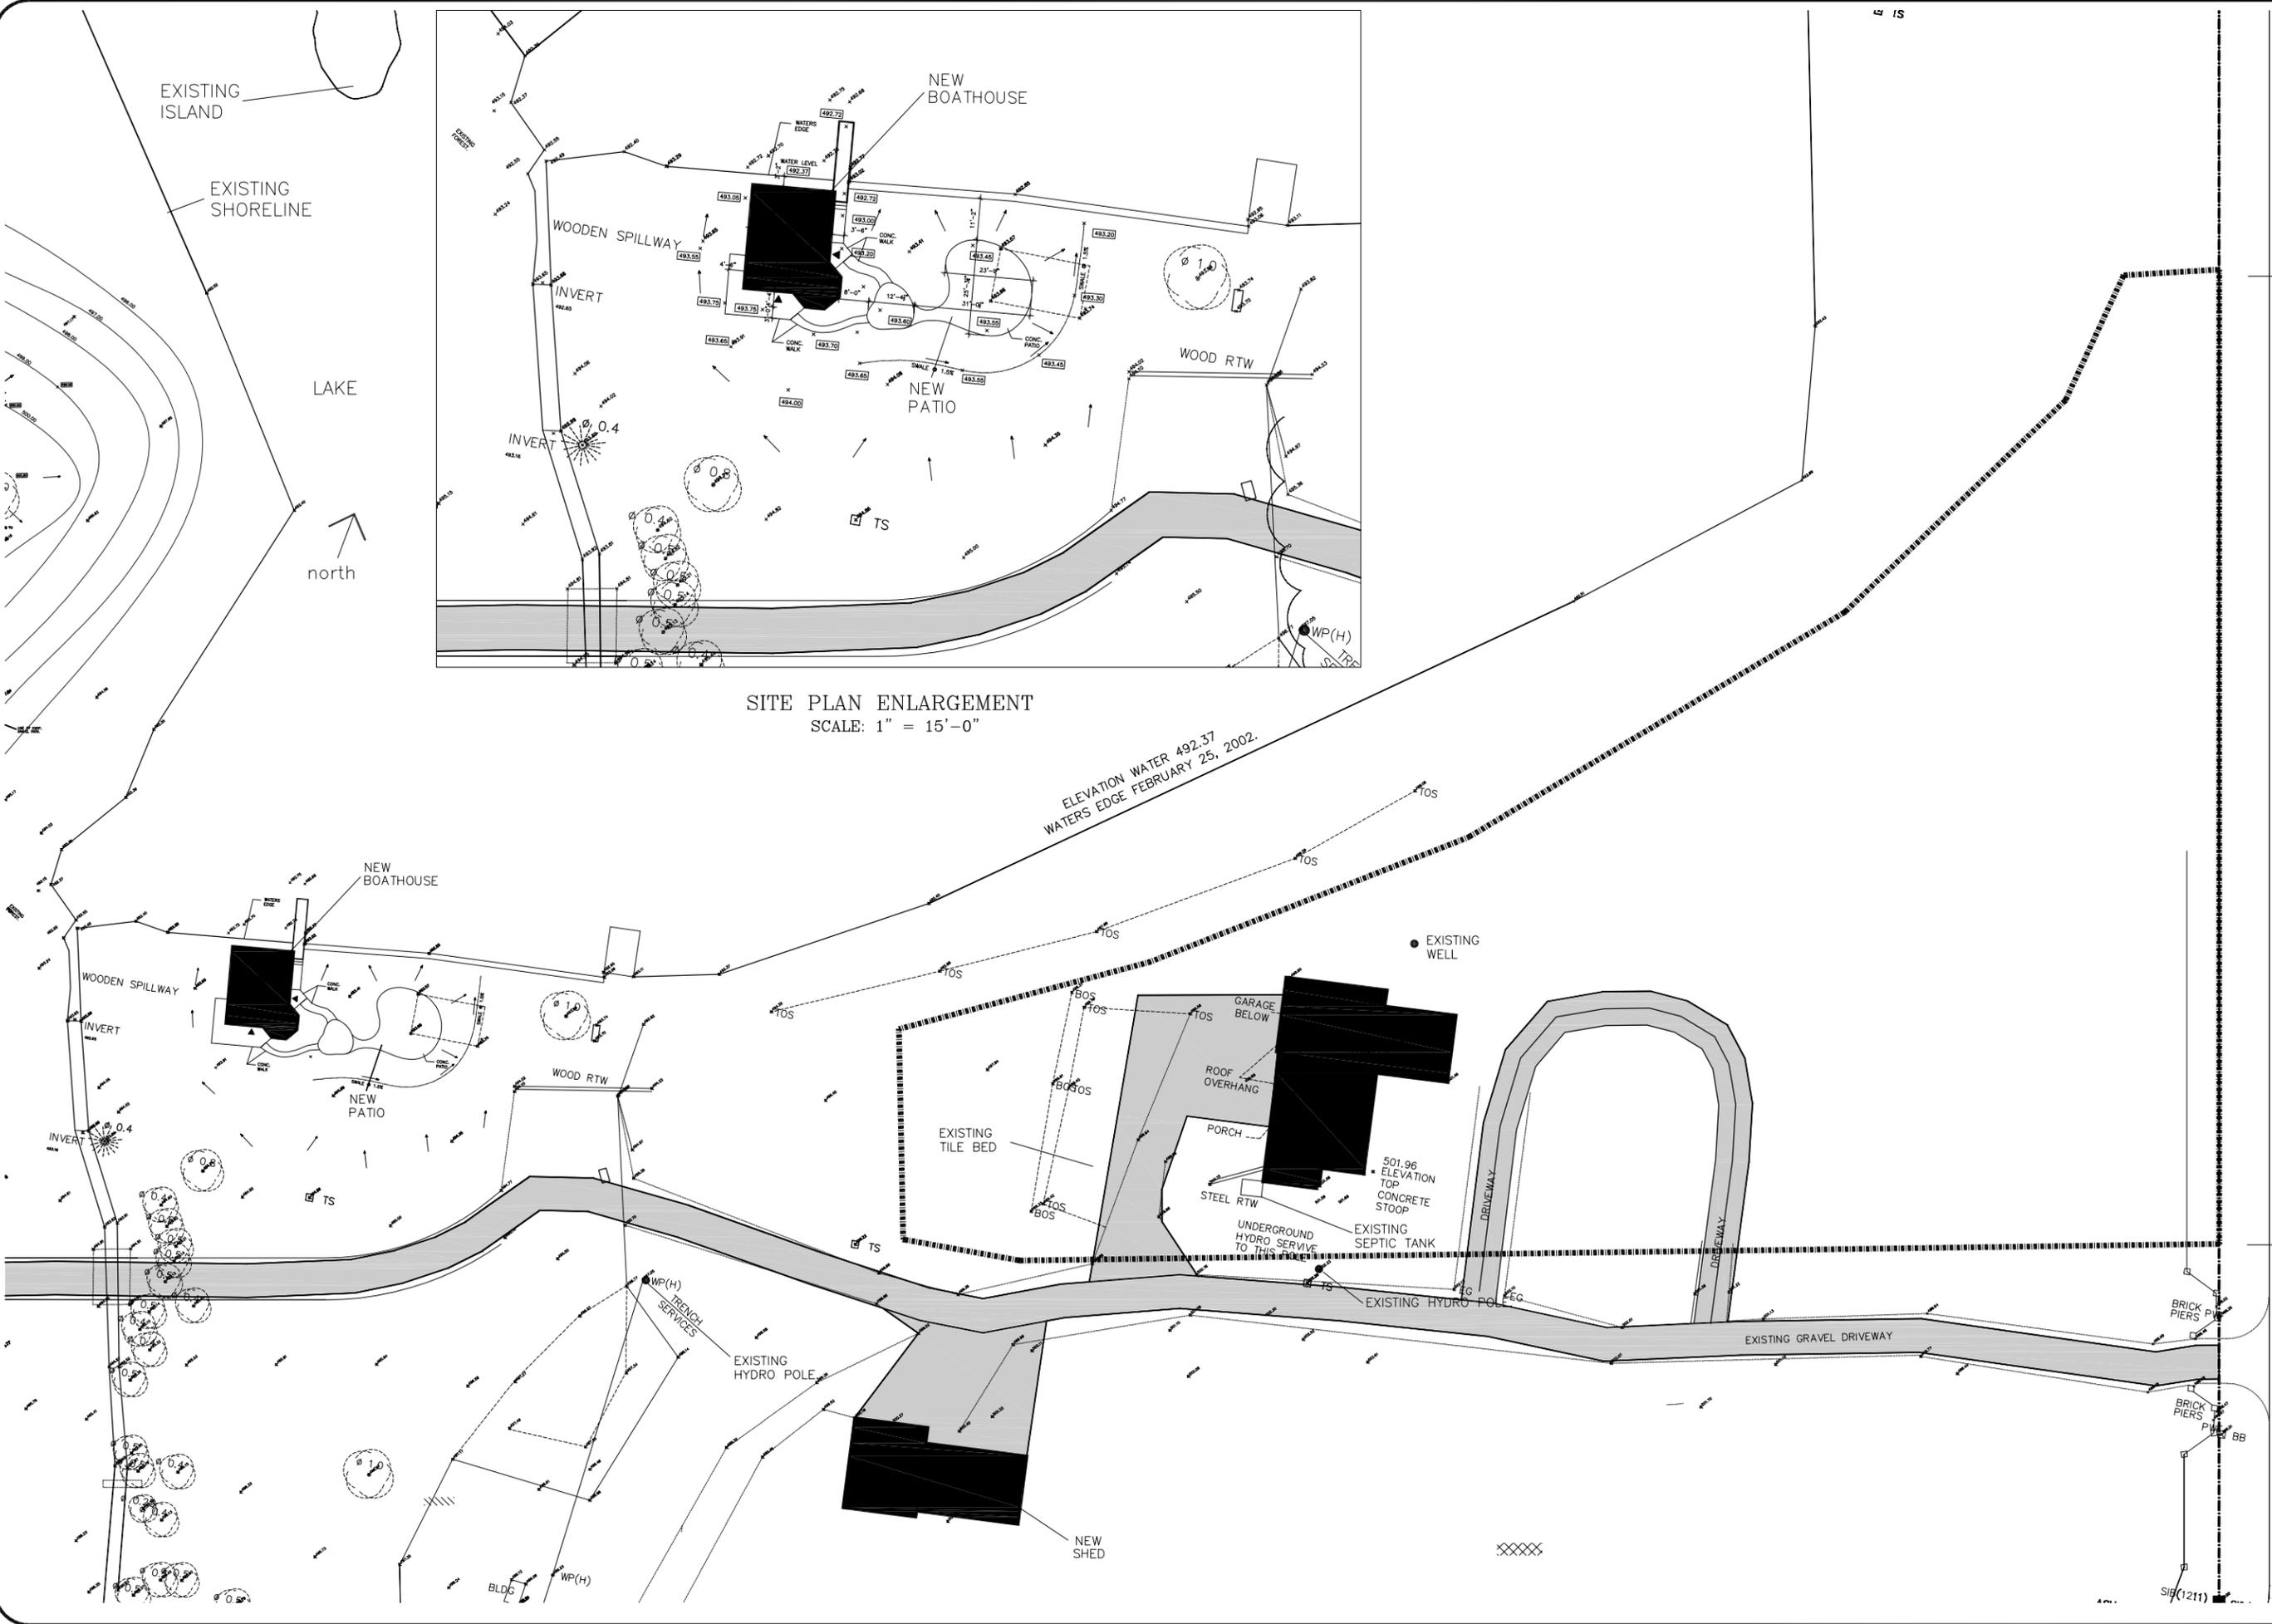

SITE PLAN ENLARGEMENT
 SCALE: 1" = 15'-0"

ELEVATION WATER 492.37
 WATERS EDGE FEBRUARY 25, 2002.

CONSTRUCTION NORTH

THIS DRAWING IS TO BE USED FOR THE FOLLOWING PURPOSE:
BUILDING PERMIT.

SCALE	1"=20'-0"
DATE	JANUARY 2002
DRAWN BY	MGB

FILE
 SITE PLAN WORKING DRAWING REV. 0.0

PROJECT TITLE
 PART OF LOT 29, CONC. 2 E.H.S. MONO TOWNSHIP ONTARIO

SHEET TITLE
OVERALL SITEPLAN

PROJECT No.
 JCO2002DM

SHEET No.
 ST-1